

PLANTING PLAN

SCALE: 1/8" = 1'0"



PLANTS (see also Bioswale plant list)

QTY. SIZE & CONDITION BOTANICAL / COMMON NAME


Trees
3 15 gal. Quercus kelloggii / California Black Oak

Shrubs
4 2 gal. Abies koreana 'Green Carpet' / Korean Fir
30 1 gal. Arcrostaphylos densiflora 'Howard McMinn' / Manzanita
34 1 gal. Arcrostaphylos hookeri 'Monterey Carpet' / Manzanita
15 1 gal. Arcrostaphylos 'St. Helena' / Manzanita
27 1 gal. Calluna vulgaris 'Spring Torch' / Heather
25 1 gal. Hebe pinguifolia 'Sutherlandii' / Hebe
25 1 gal. Mahonia aquifolium / Oregon Grape
22 2 gal. Pinus mugo var. 'pumilio' / Mugo Pine
37 1 gal. Teucrium chamaedrys / Wall Germander


Perennials & Bulbs
5 1 gal. Baptisia 'Decadence Blueberry Sundae' / Blue False Indigo
18 1 gal. Coreopsis 'Zagreb' / Tickseed
4 1 gal. Dasyliiron wheeleri / Desert Spoon
34 1 gal. Epilobium (Zauschneria) 'Select Mattole' / California Fuschia
25 1 gal. Euphorbia x 'Purple Preference' / Euphorbia
23 1 gal. Euphorbia x 'Copton Ash' / Euphorbia
19 1 gal. Hesperaloe parviflora / Red Aloe
46 1 gal. Oenothera 'Lemon Drop' / Evening Primrose
100 bulbs Narcissus cv. / Daffodil (owner's choice, not shown)

BIOSWALE

SCALE: 1/4" = 1'0"

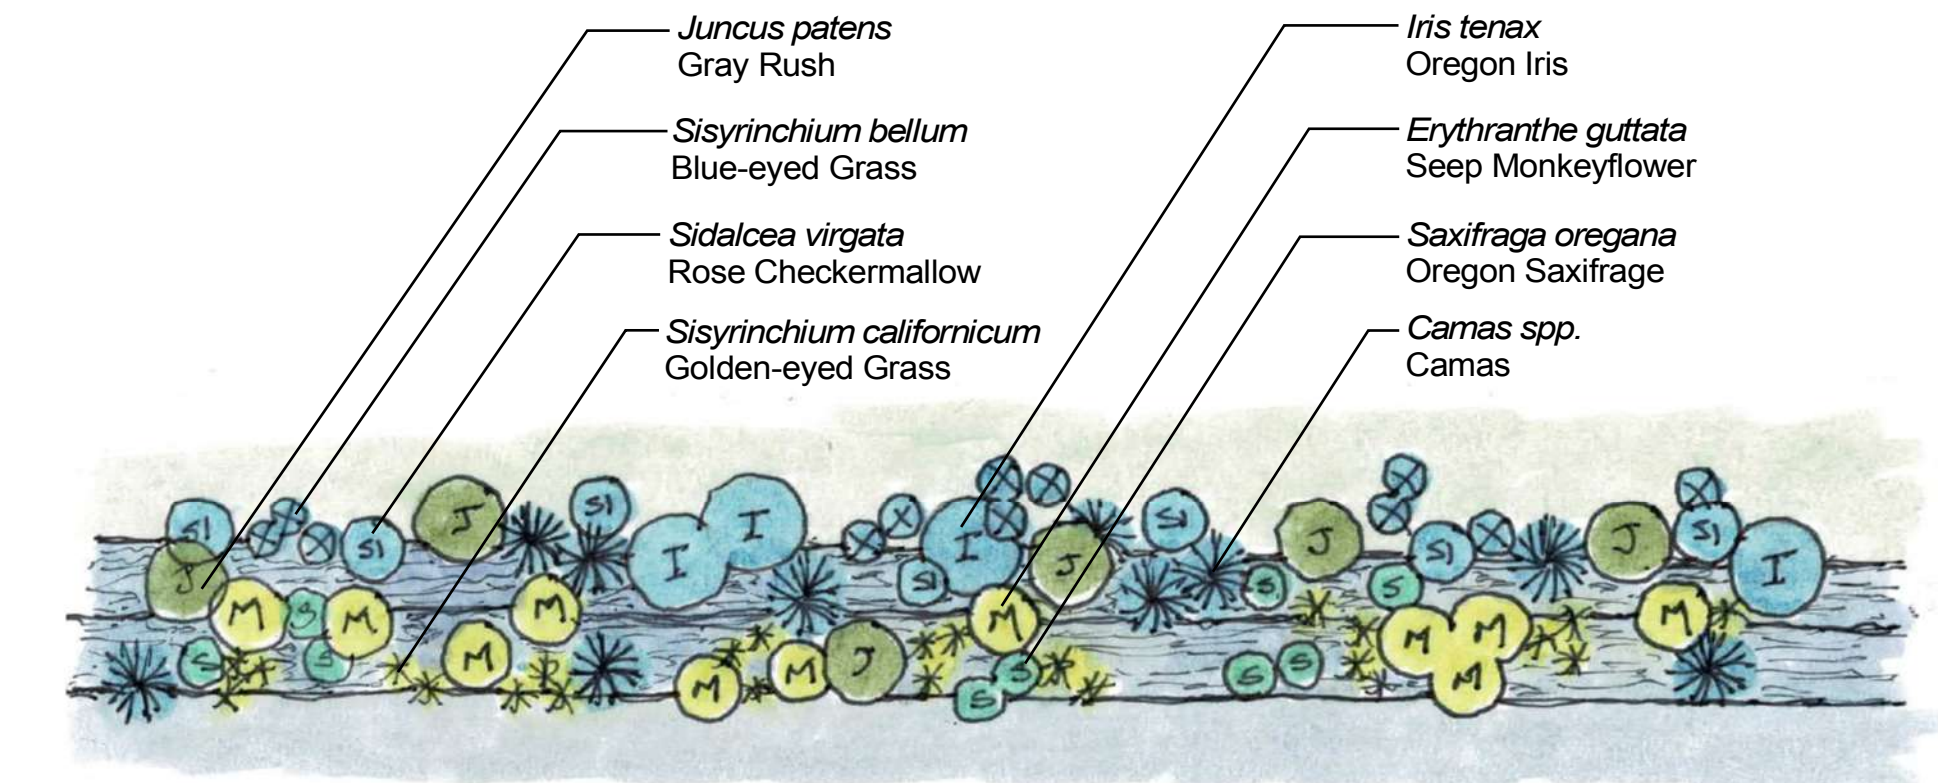

SCHMATIC PLAN VIEW

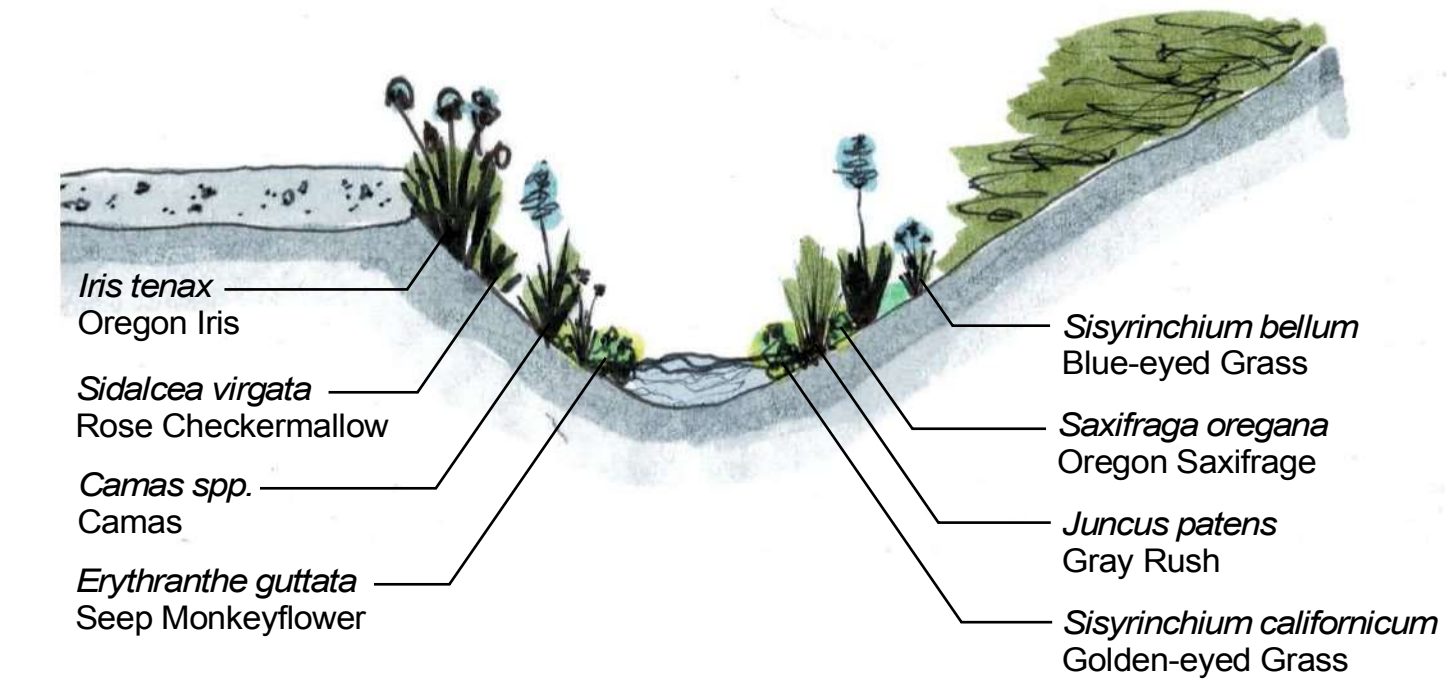

TYPICAL SECTION

BIOSWALE PLANTS

QTY.	SIZE & CONDITION	BOTANICAL / COMMON NAME
15	bulbs	Camassia leichtlinii / Great Camas
5	bulbs	Camassia quamash / Common Camas
22	4"	Erythranthe (Mimulus) guttata / Seep Monkeyflower
8	4"	Iris tenax / Oregon Iris
12	4"	Juncus patens / Gray Rush
20	4"	Saxifraga oregana / Oregon Saxifrage
14	4"	Sidalcea virgata syn. malviflora / Rose Checkermallow
24	4"	Sisyrrinchium bellum / Blue-eyed Grass
48	4"	Sisyrrinchium californicum / Golden-eyed Grass

INSTALLATION NOTES:

- Any proposed plant substitutions are to be pre-approved by Landscape Architect.
- All plants are to be placed by contractor with final adjustment by Landscape Architect prior to planting.
- See Project Specifications for all planting and construction materials and procedures.

Key Project Specifications:

Bioswale - Plant layout varies along length of ditch; see Schematic Plan View and Typical Section drawings. Do not plant Juncus within bottom flowpath or directly across each other. Manage plants so that water flow remains unimpeded.


Steps - Tread depth ~15" with ~6" riser height. Adjust to actual field conditions, re-grade as necessary, and follow owner preferences for step materials and cheek walls.

Mulch - Arborist wood chippings or Lane Forest Products Wood Chips or equivalent at a depth of 3" to 4".

Irrigation - Drip on 12" o.c. grid, 1/2" or equivalent tubing with matching external compression fittings.

Soil Preparation - (see Project Specifications)

Tree Staking - (see Project Specifications)

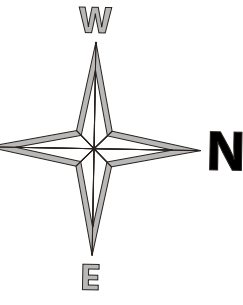

SCALE: Varies

(orig. sheet size 30"x42")

All drawings, specifications, and other aspects represented herein are and shall remain the property of Owen Dell & Associates, LLC. No part thereof shall be copied or used in connection with any other work or project without the written consent of the Landscape Architect.

DESIGN BY: Owen Dell, RUA, ASLA, Jeff Ard, BIA
DRAFTING BY: Owen Dell, RUA, ASLA, Jeff Ard, BIA

Corvallis, Oregon
April 2, 2021